


E. 22nd St.

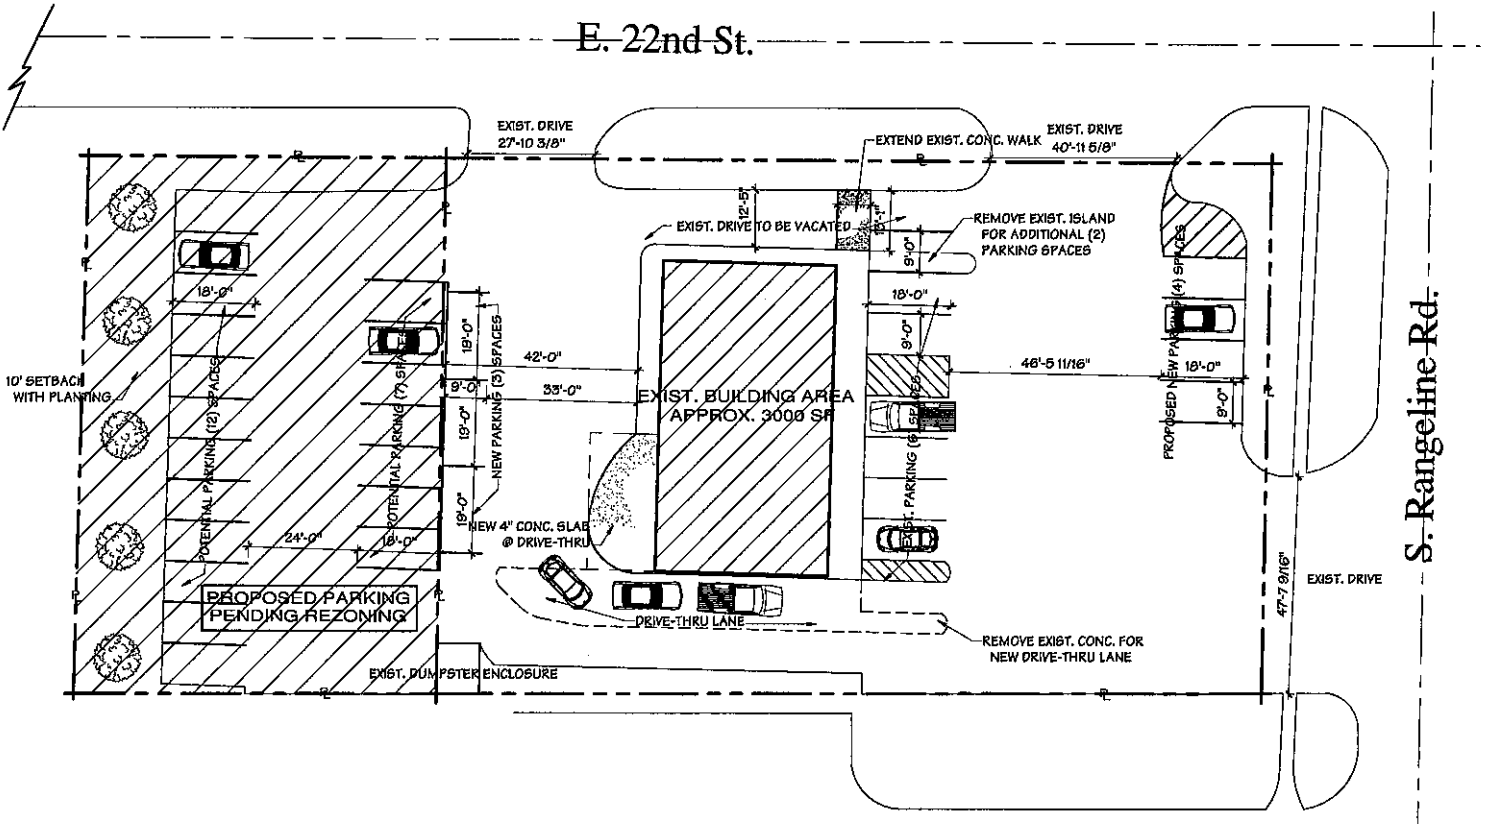

S. Rangeline Rd.

Site Plan

SCALE: 1" = 20'-0"

REQUIRED PARKING SPACES = 15
EXIST. PARKING SPACES = 7
(9) NEW PARKING SPACES SHOWN

