


Sep 30, 2020 - 4:30pm Revised by: madd © (Shared drives)\C10 - Land Development\Projects\2020\20200927 - Woodsonia Loop, State Development\02 SURVEY\DWG\MISC\PROJECT AREAS 3D\DWG\PROJECT AREAS

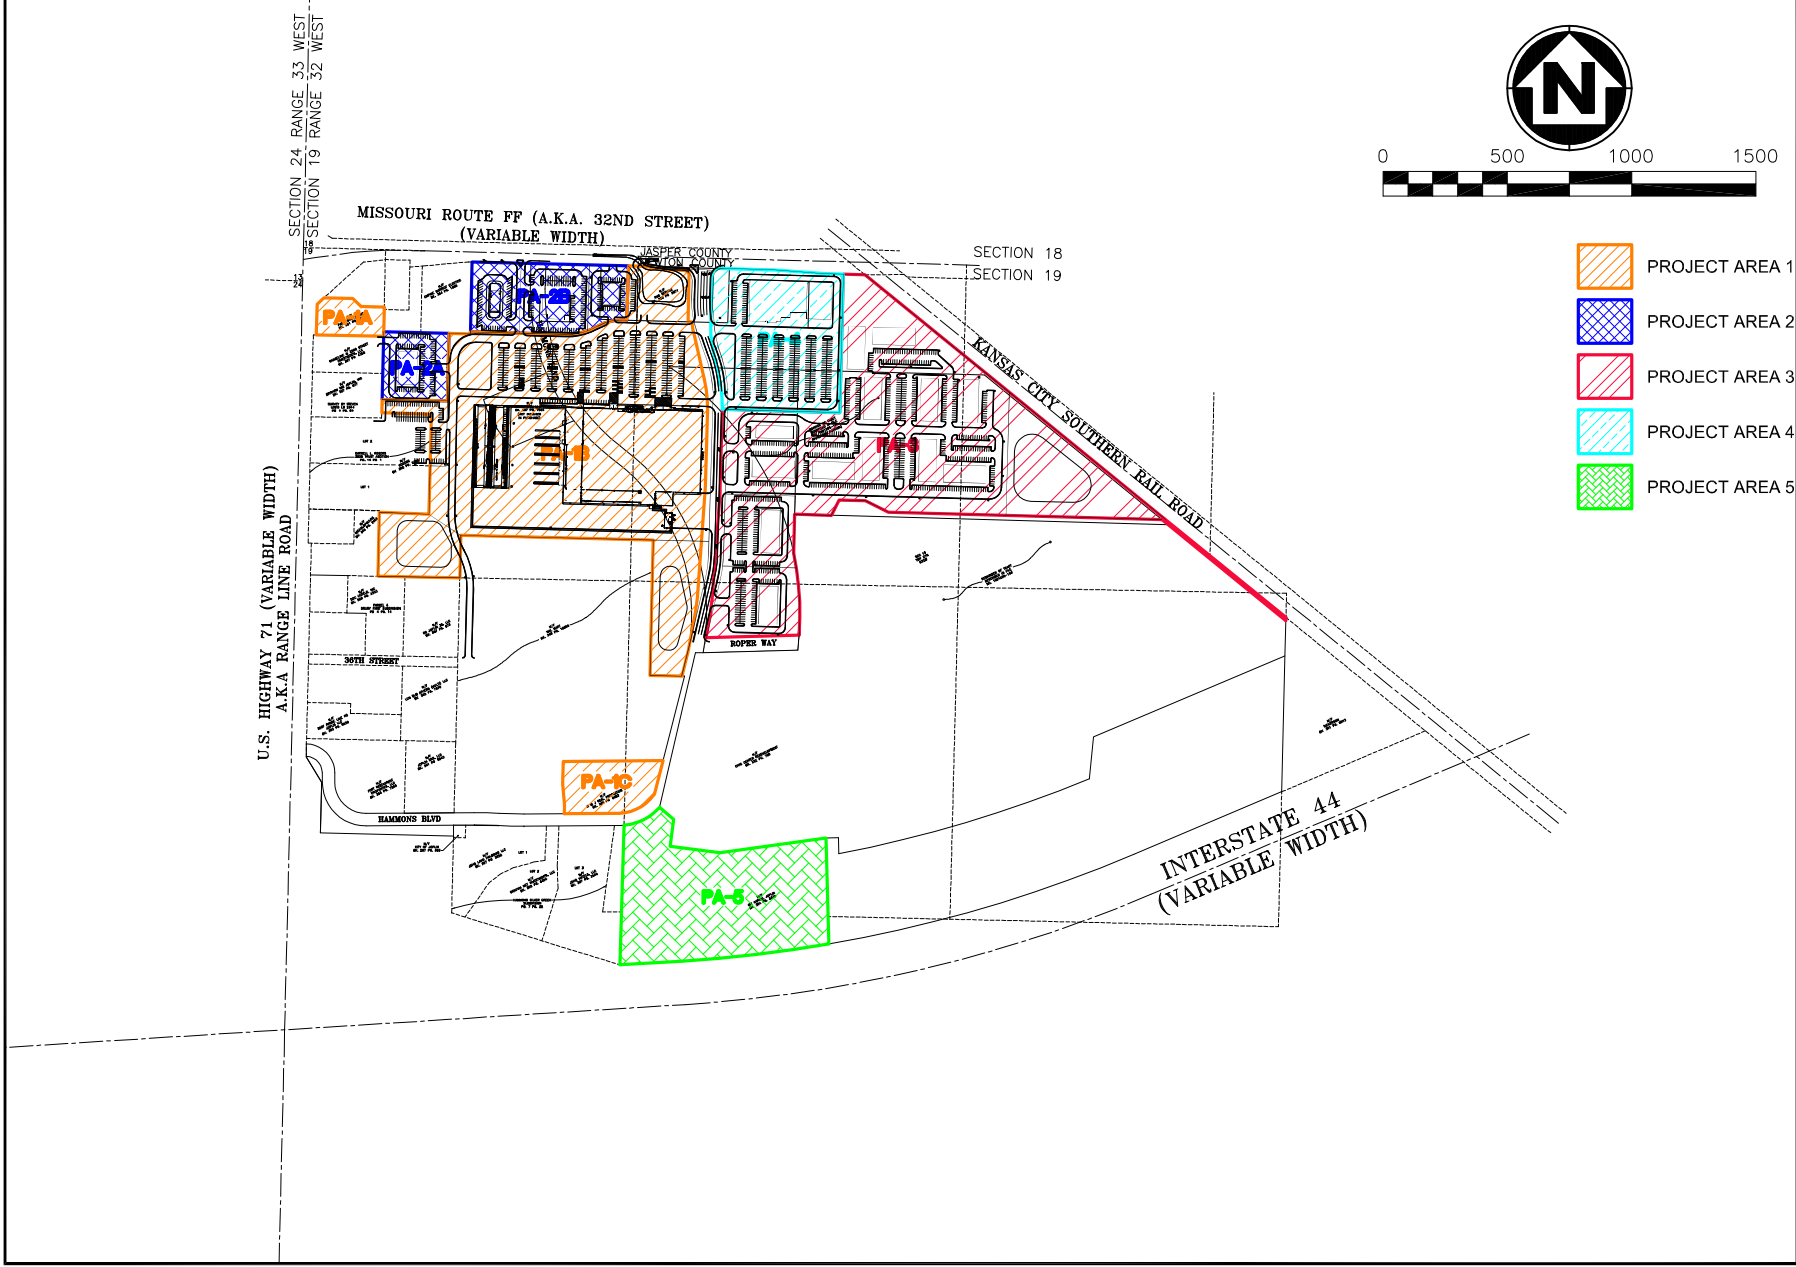

- PROJECT AREA 1
- PROJECT AREA 2
- PROJECT AREA 3
- PROJECT AREA 4
- PROJECT AREA 5

**ANDERSON
ENGINEERING**
EMPLOYEE OWNED

ENGINEERS • SURVEYORS • LABORATORIES • DRILLING
401 WEST TERRY STREET, ANNEBURN, MISSOURI 64616 • PHONE (816) 779-0400
A LICENSED MISSOURI ENGINEERING FUTURE FUTURE PROFESSIONAL INC. (LLC)

REVISIONS		DRAWING INFO.			
NO.	DESCRIPTION	BY	DATE	DRAWN BY	CHECKED BY
				KRB	KRB
				CCP2	CCP2
				2020-09-22	2020-09-22

© COPYRIGHT ANDERSON ENGINEERING, INC. 2019

WOODSONIA REAL ESTATE INC.
PROJECT AREAS
CITY OF JOPLIN
NEWTON COUNTY, MISSOURI

SECRET NUMBER

OR