


OAKHURST
SIGNS & GRAPHICS

City of Joplin


Wayfinding Signs

Joplin, MO

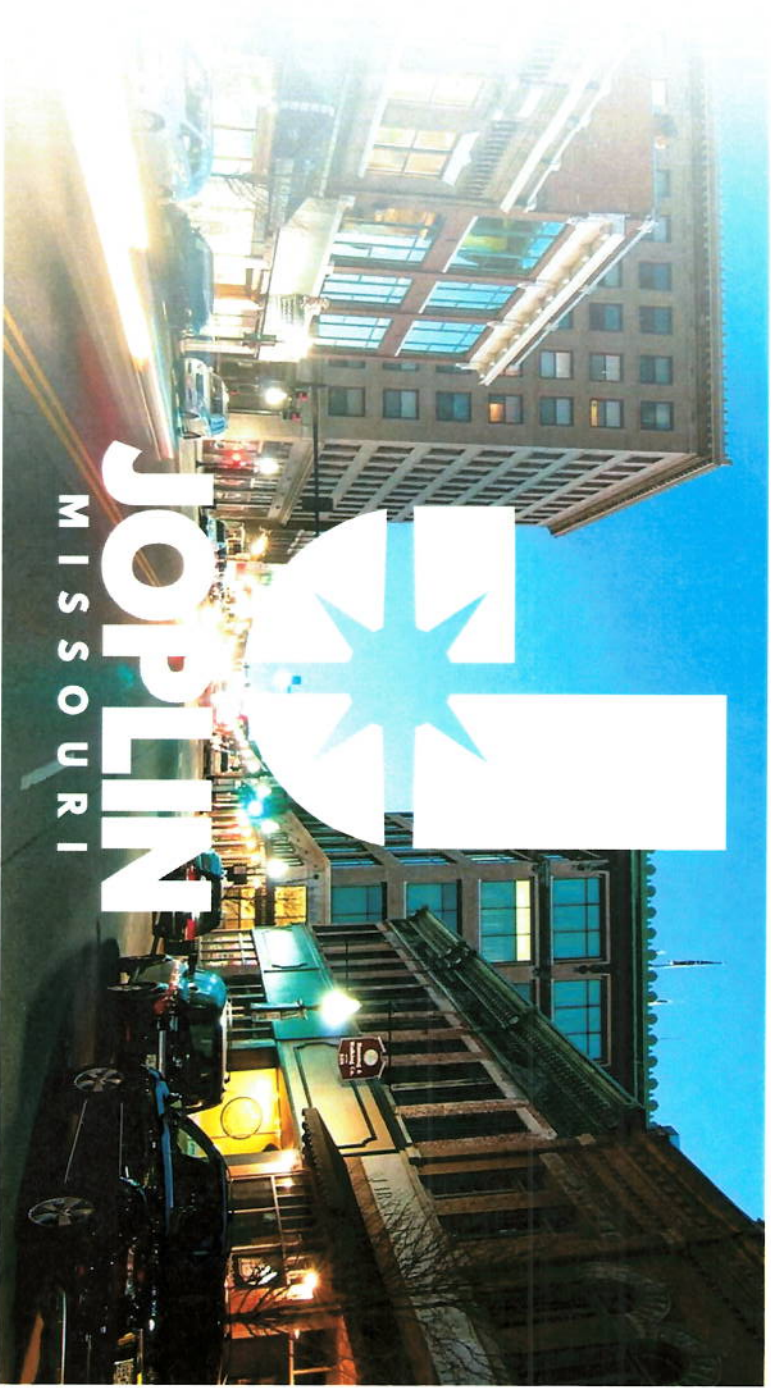

PROJ 38003
Wayfinding Sign Concepts

SIGN TYPE: WAYFINDING STREET DIRECTIONALS

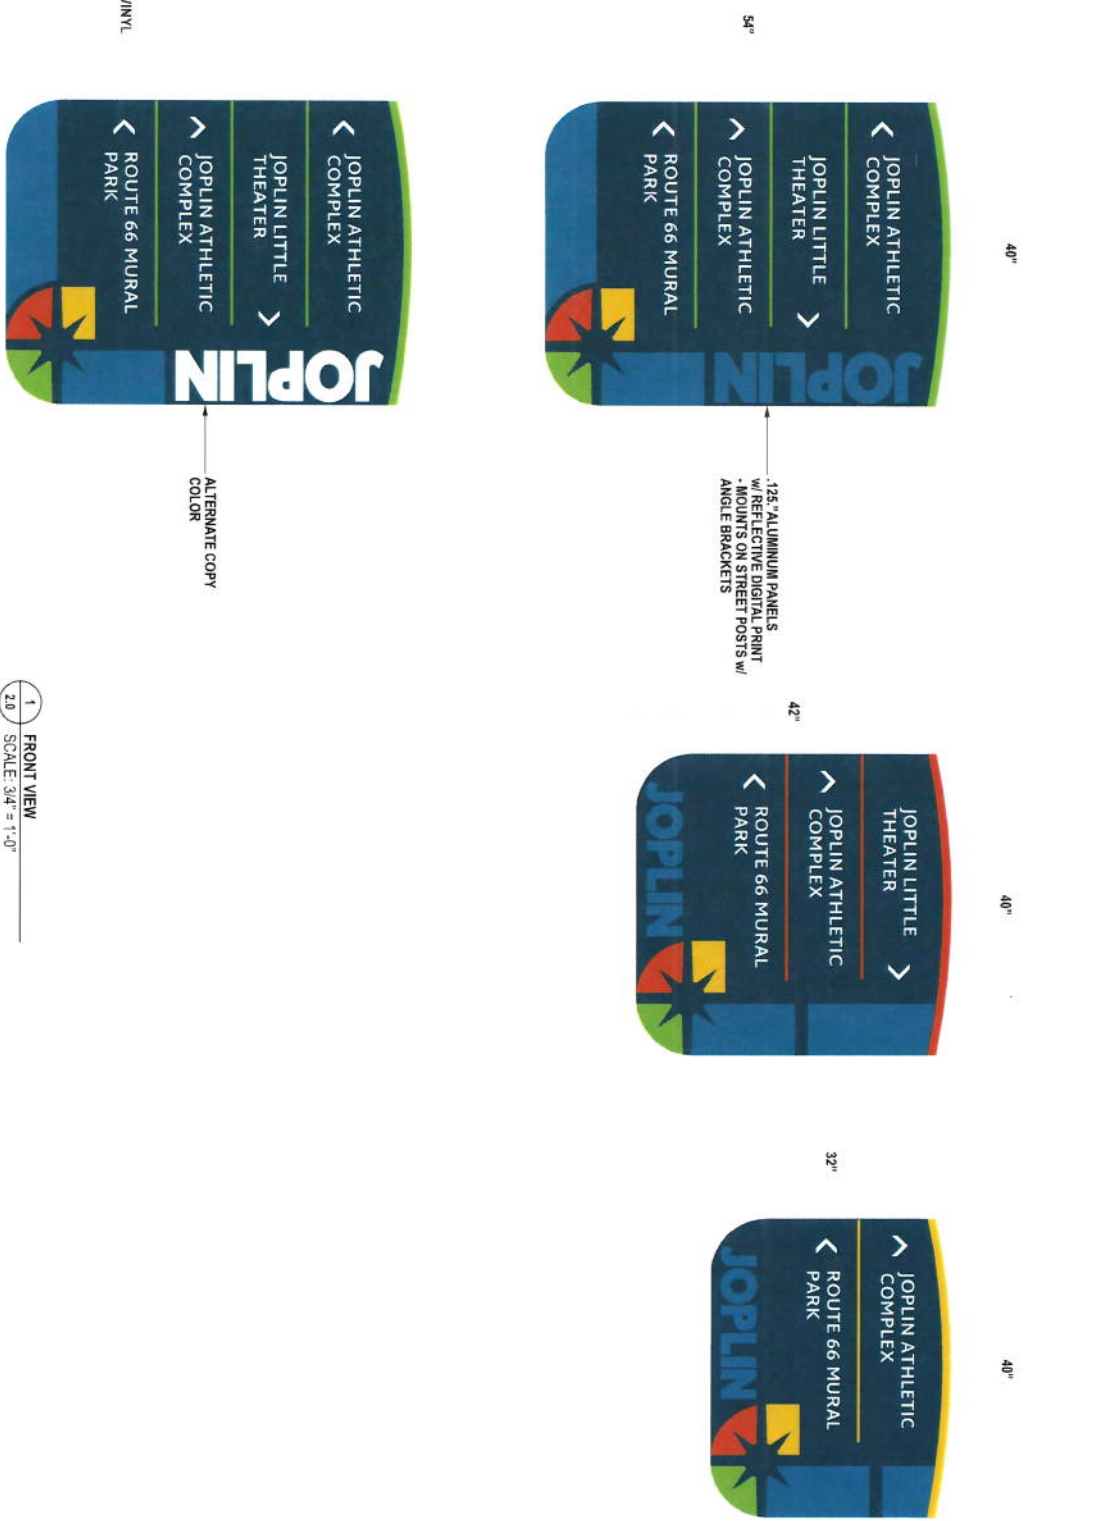

1.35" ALUMINUM PANELS
w/ REFLECTIVE DIGITAL PRINT
MOUNTS ON STREET POSTS w/
ANGLE BRACKETS

ALTERNATE COPY
COLOR

1 FRONT VIEW
2.0 SCALE: 3/4" = 1'-0"

- DIGITAL PRINT VINYL
- PMS 718C
- PMS 606C
- PMS 417C
- PMS 634C
- PMS 534C
- PMS 4212C

SIGN TYPE: WAYFINDING STREET DIRECTIONALS



1 FRONT VIEW
3.9 SCALE: 1/2" = 1'-0"



OAKHURST
SIGNS & GRAPHICS
230 21ST STREET SOUTH
ST. PETERSBURG, FL 33717
PHONE: 727.532.8255
145 THURWELL DRIVE, SUITE A
ALHAMBRA, CA 91803
PHONE: 714.981.5111

© 2022 OAKHURST SIGNS INC.
The design, plans, layouts and / or specifications of this work are the property of Oakhurst Signs & Graphics. No part of this work may be reproduced, published, stored in a retrieval system, or transmitted in any form or by any means, electronic, mechanical, photocopying, recording, or otherwise, without the prior written permission of Oakhurst Signs & Graphics. Violations will be prosecuted to the full extent of the law.

CLIENT

CITY OF JOPLIN

PROPERTY

CITY OF JOPLIN
CONVENTION &
VISITORS BUREAU

PROJECT

WAYFINDING
CONCEPTS

ACCOUNT MANAGER

LOUIS GONZALEZ

PROJECT MANAGER

CRAIG HANLON

DATE

05/23/22

VERSION

CONC 02

HISTORY	DATE	DESIGNER
CONC 01	05/23/22	RB
CONC 02	06/15/22	RB

REV. REVISION LOGS

NO.	DESCRIPTION

PAGE 3 OF 5

PROJ 38003