


# East Town Infrastructure - Sanitary Sewer, Phase 2



MH SCHEDULE – COVER SHEET			
MH ID NO.	MH DEPTH	MH ID NO.	MH DEPTH
M09-90	11.0 FT	N09-100	9.3 FT
M09-45	9.0 FT	N09-95	9.7 FT

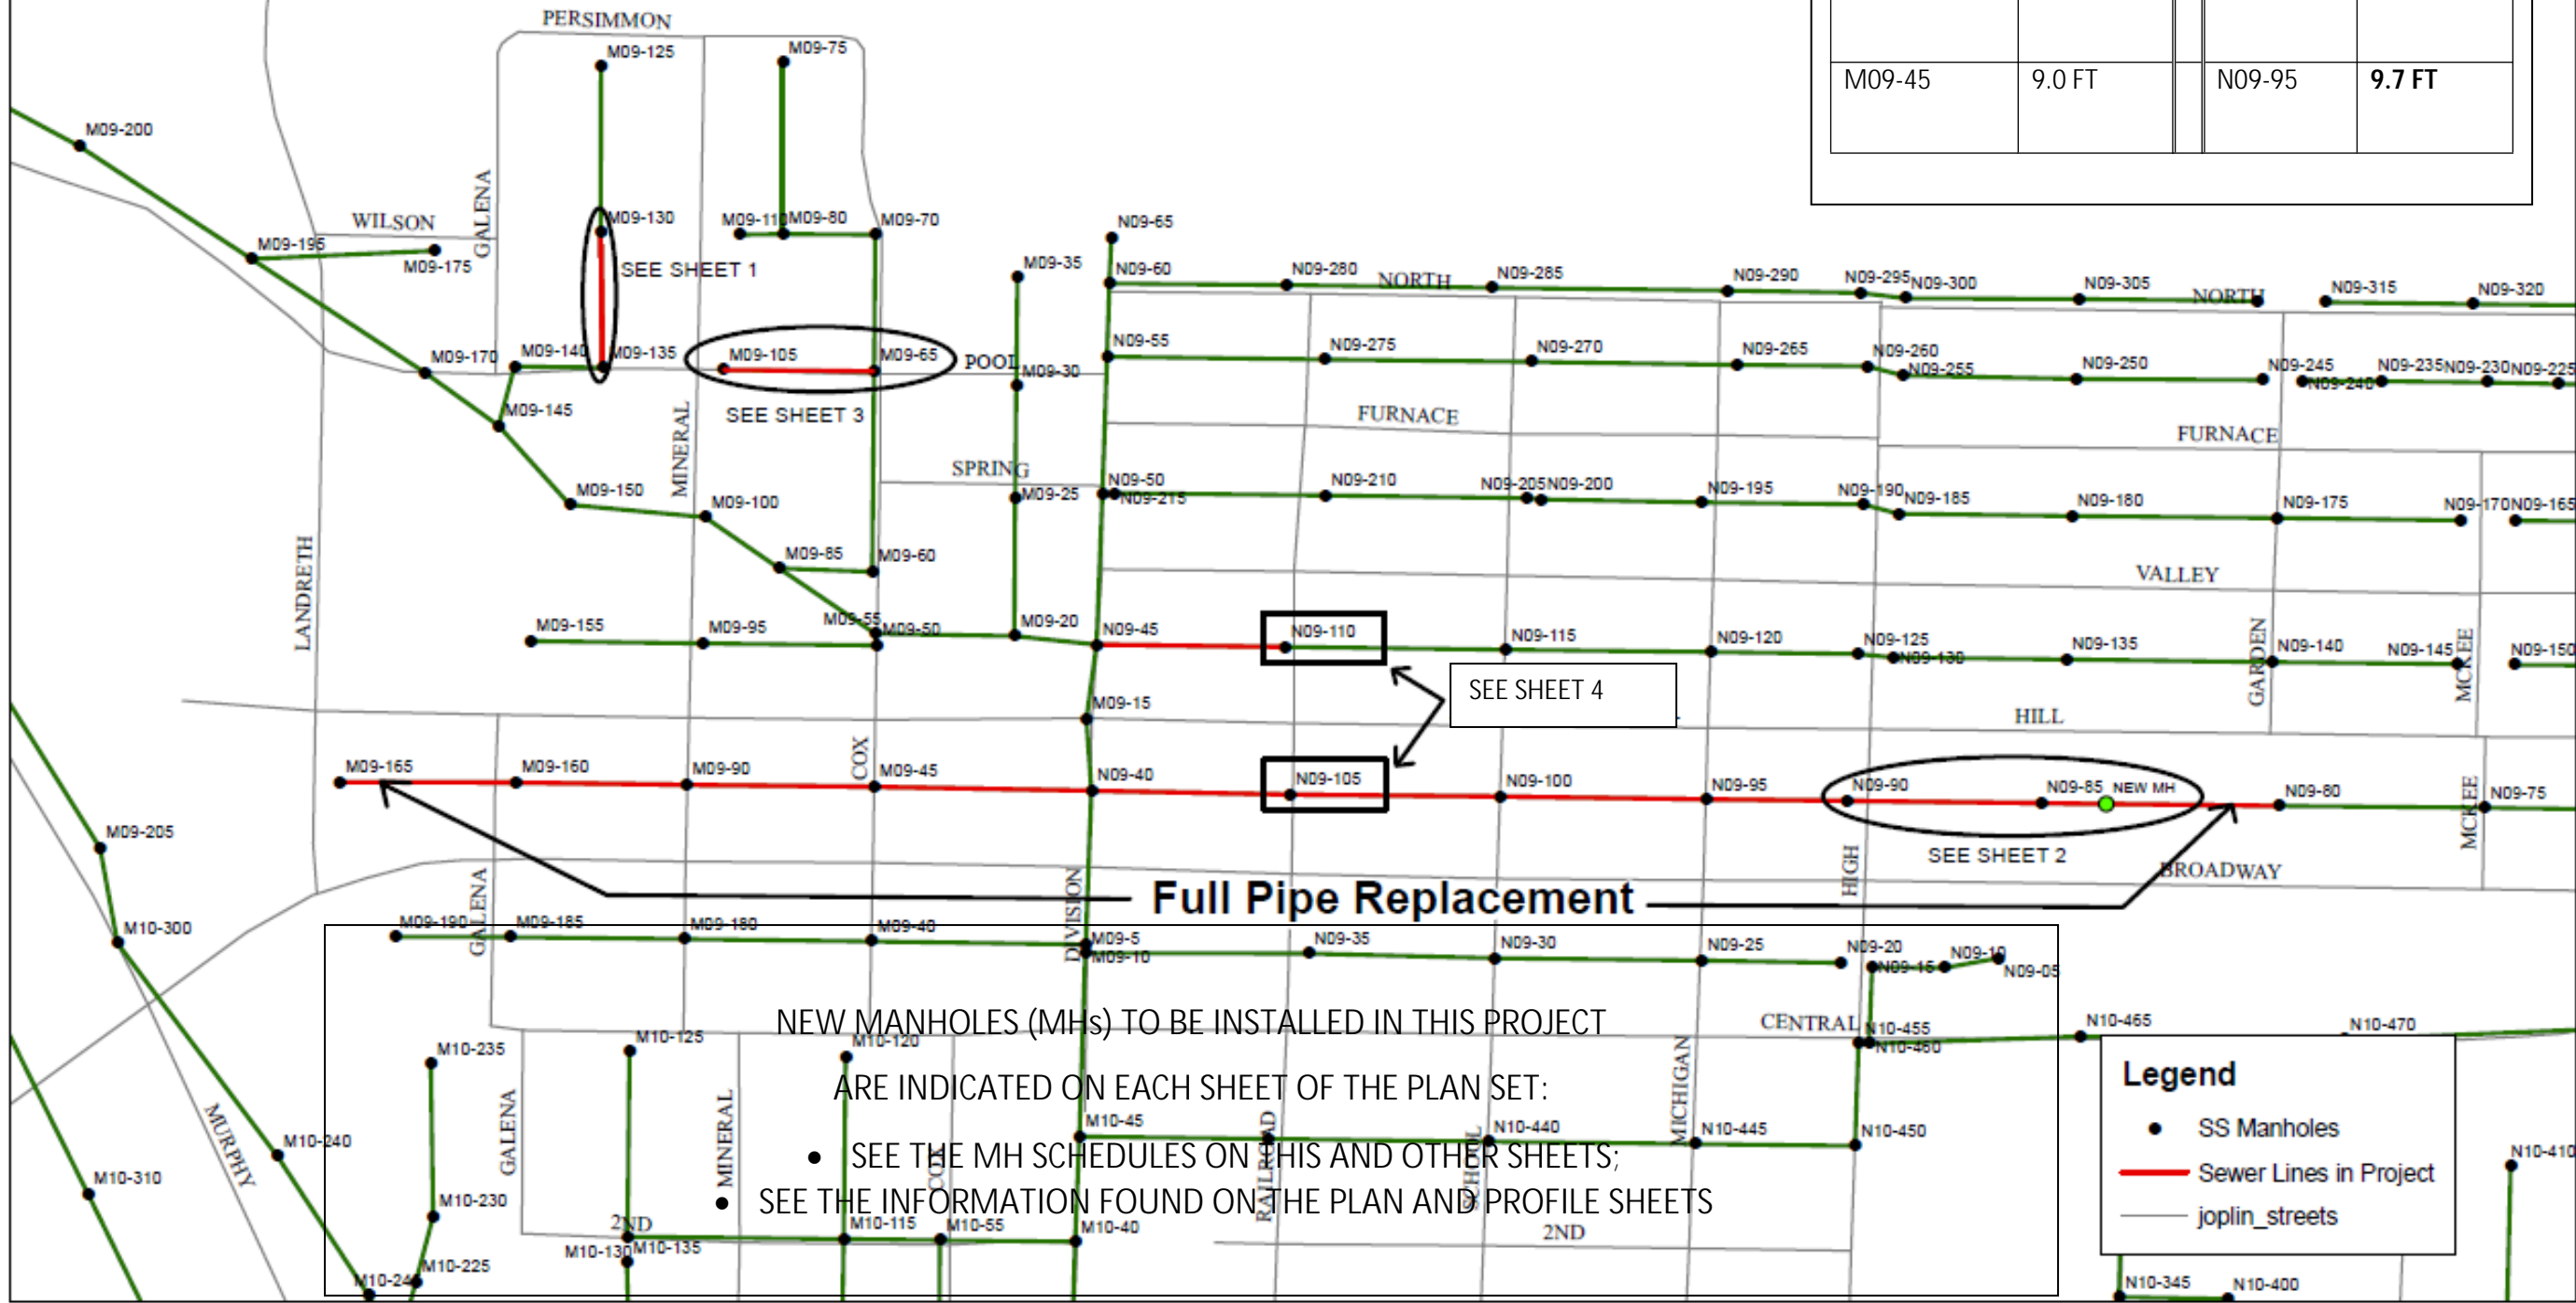

NEW MANHOLES (MHs) TO BE INSTALLED IN THIS PROJECT  
 ARE INDICATED ON EACH SHEET OF THE PLAN SET:  
 • SEE THE MH SCHEDULES ON THIS AND OTHER SHEETS;  
 • SEE THE INFORMATION FOUND ON THE PLAN AND PROFILE SHEETS

**Legend**

- SS Manholes
- Sewer Lines in Project
- joplin\_streets