


SAMcReynolds 11/21/2014 1:31:04 PM
 WORKSPACE\Garver_2012\jprats01\raprojects2013\13041413 - JLN RSAT Airfield Improv Ph 1B\Drawings\MISC\Signing and Marking Plan\JLN_Sign and Marking Plan - Winter Shutdown.dgn

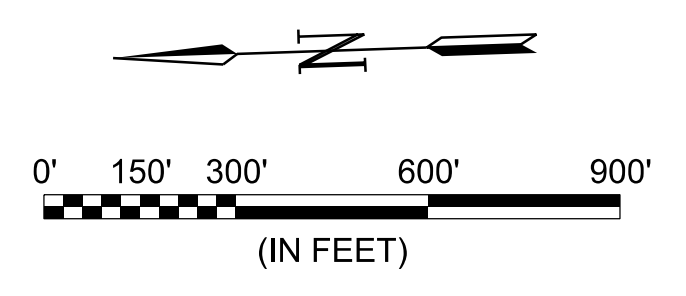

Scott A. McReynolds, P.E.
 Project Manager, Civil Engineering
 MO State P.E. # E-2011000924
 Fayetteville, Washington, AR 72703
 479.527.9100 phone
 479.527.9101 fax

William B. Oltmann, P.E.
 Project Manager, Electrical Engineering
 MO State P.E. # E-2010017419
 Fayetteville, Washington, AR 72703
 479.527.9100 phone
 479.527.9101 fax

REV.	DATE	DESCRIPTION	BY

JOPLIN REGIONAL AIRPORT
 JOPLIN, MISSOURI

RSAT AIRFIELD IMPROVEMENTS
 PHASE 1B

SIGNAGE AND MARKING PLAN


JOB NO.: 13041413
 DATE: MAY, 2014
 DESIGNED BY: BMP
 DRAWN BY: JSH

BAR IS ONE INCH ON ORIGINAL DRAWING
 0" = 110'


IF NOT ONE INCH ON THIS SHEET, ADJUST SCALES ACCORDINGLY.

DRAWING NUMBER
EXB
 SHEET NUMBER


INSET "B"

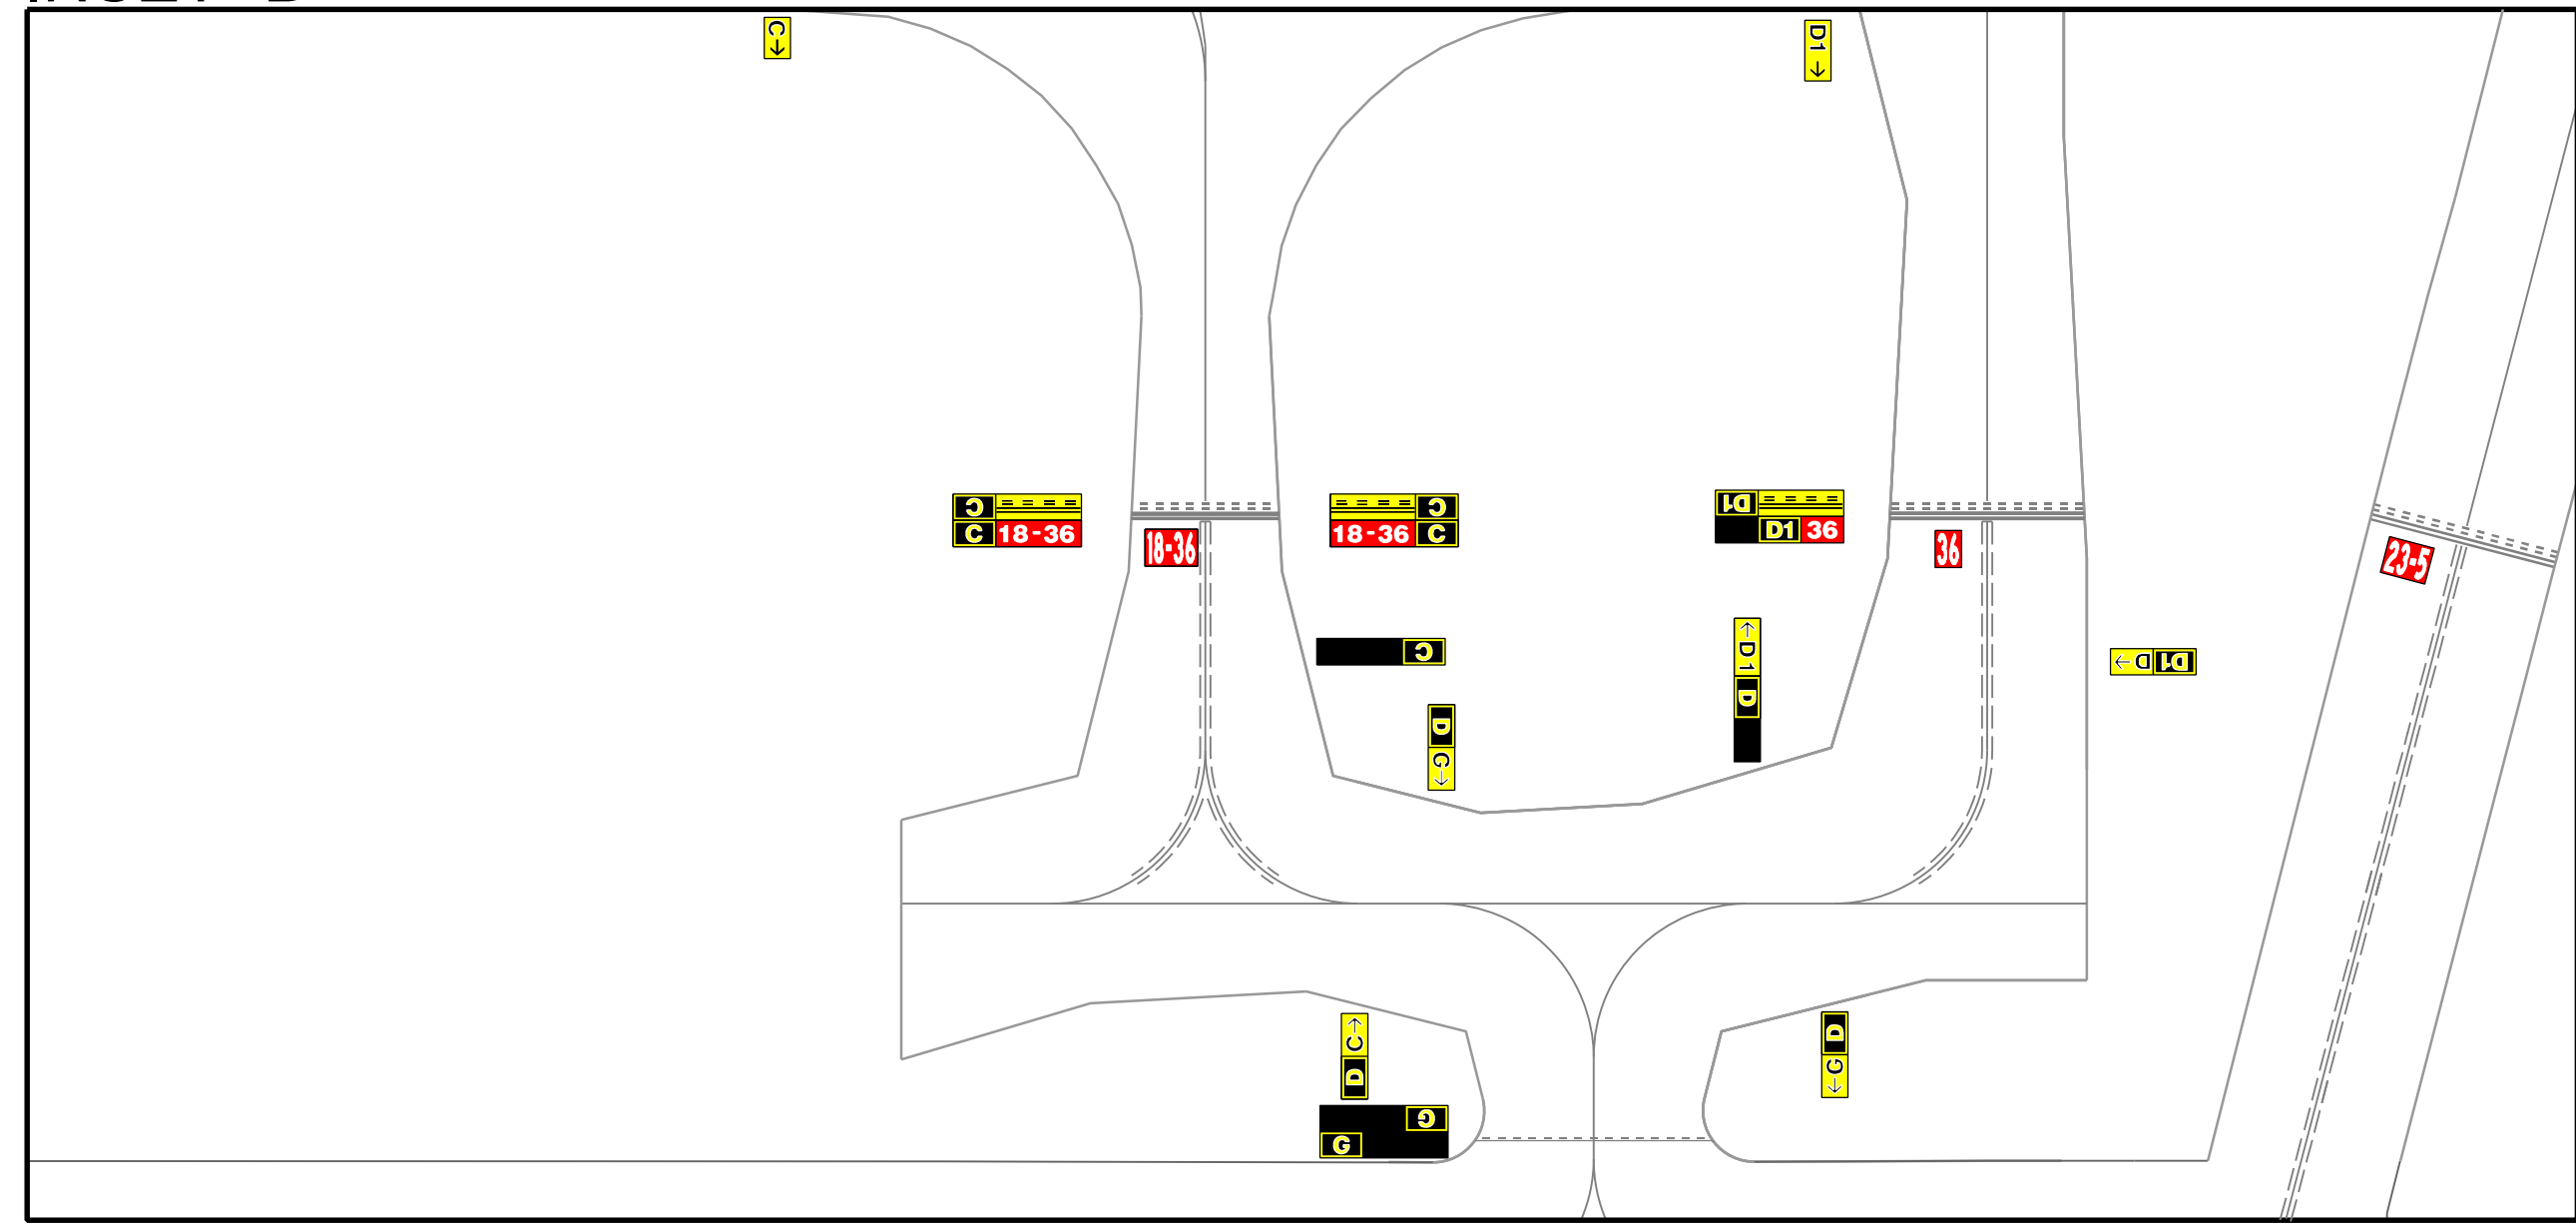

INSET "A"

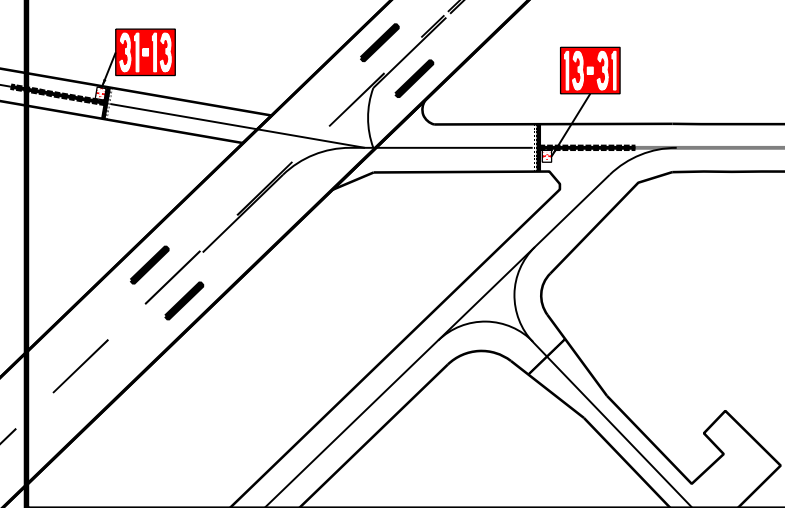

INSET "A"

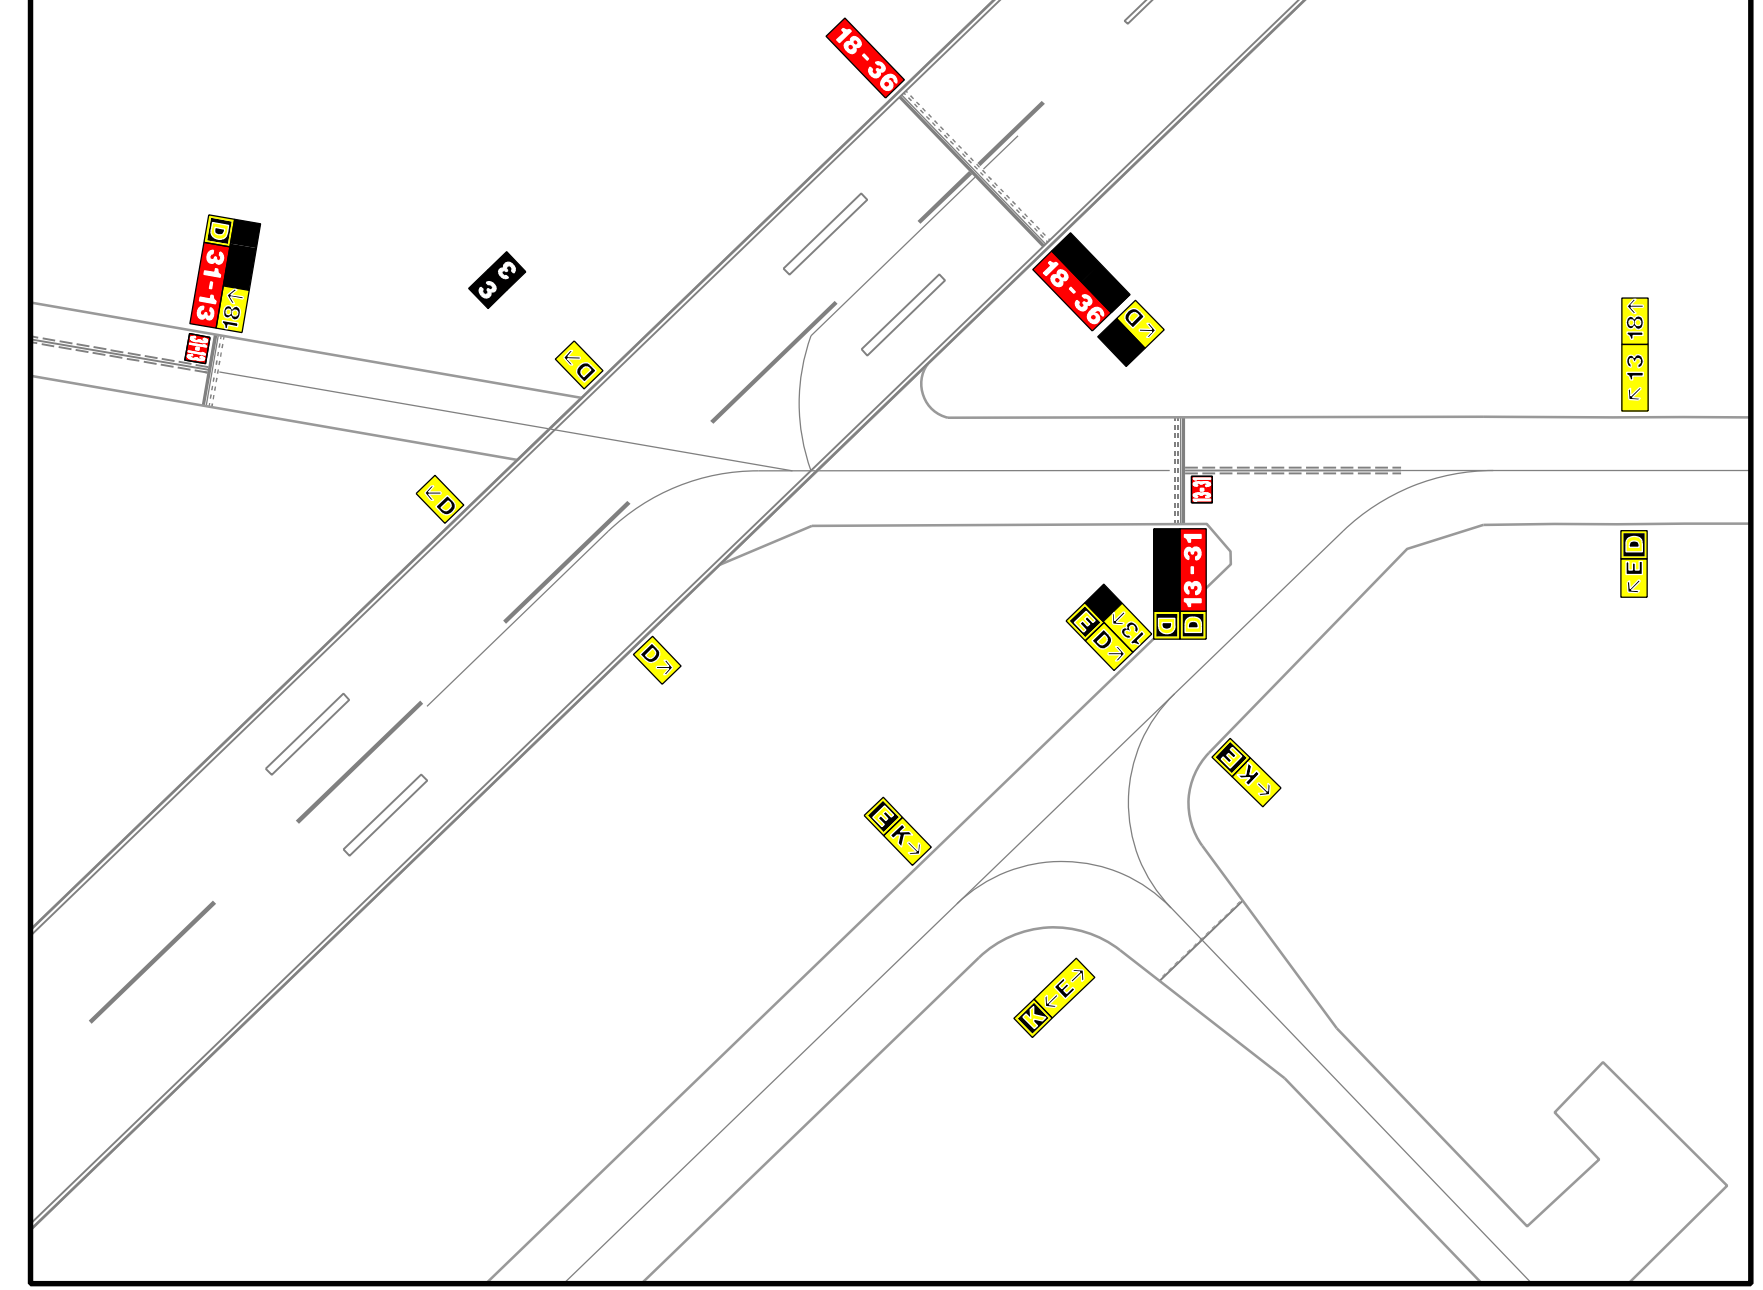

LEGEND

- 13-31 MANDATORY INSTRUCTION SIGN
- 0-0 DIRECTION SIGN
- 0-0 LOCATION SIGN
- 0-0 RUNWAY DISTANCE REMAINING SIGN
- SIGN NUMBER
- 18-31 SURFACE PAINTED HOLDING POSITION SIGN

