


LIVING AREA
1046 sq ft

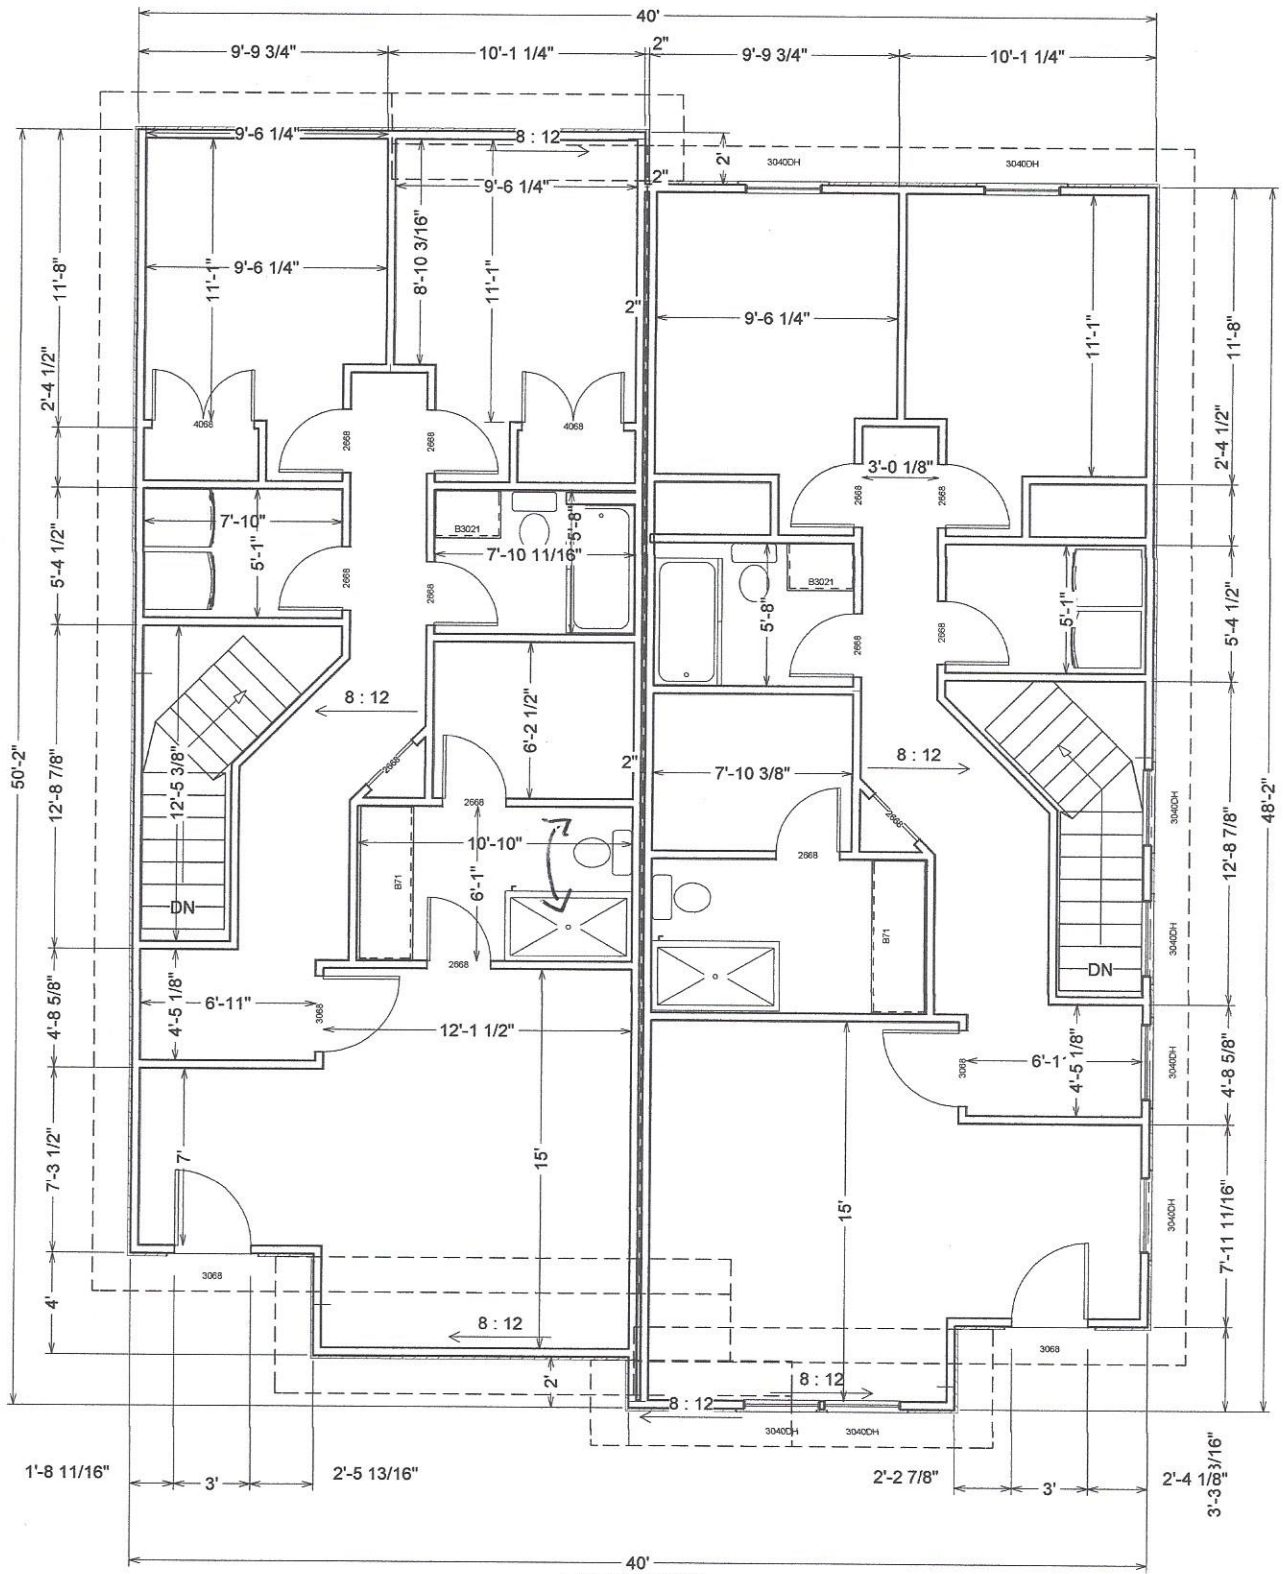

LIVING AREA
1623 sq ft