


**Legend**

- - - Security Fencing
- ARFF/SRE
- T-Hangar
- Corporate Hangar
- Apron Area
- Auto Parking

1 inch = 200 feet

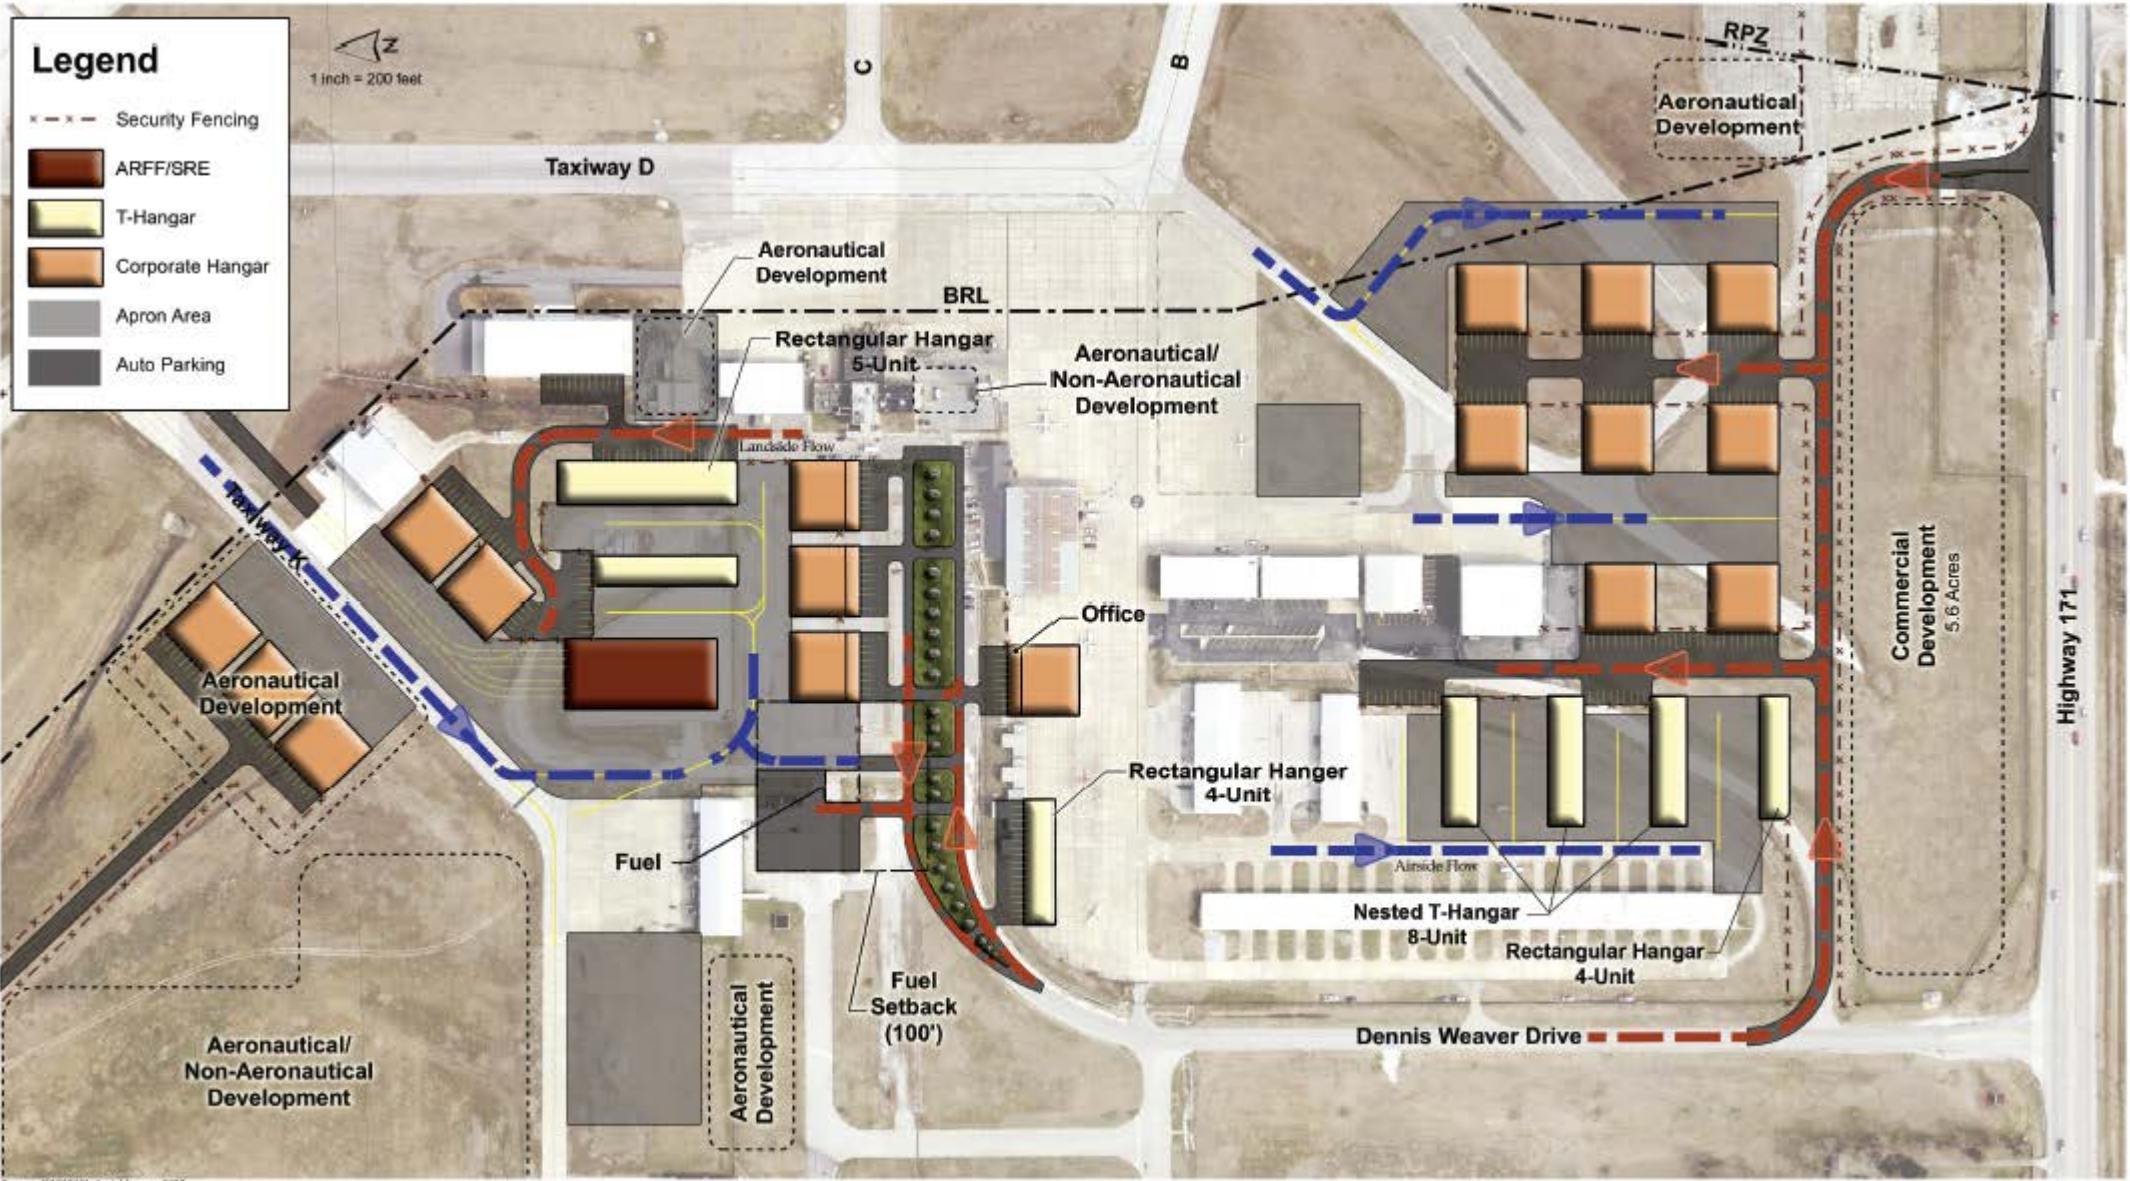

Source: [12/9/2017] Aerial Image - 2012



**Recommended General Aviation Alternative**