
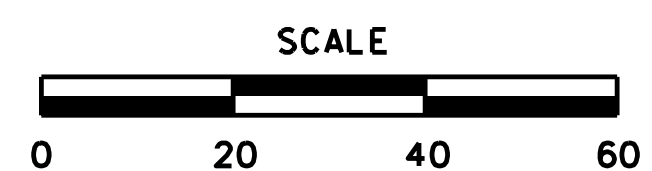


Exhibit - Location Sketch

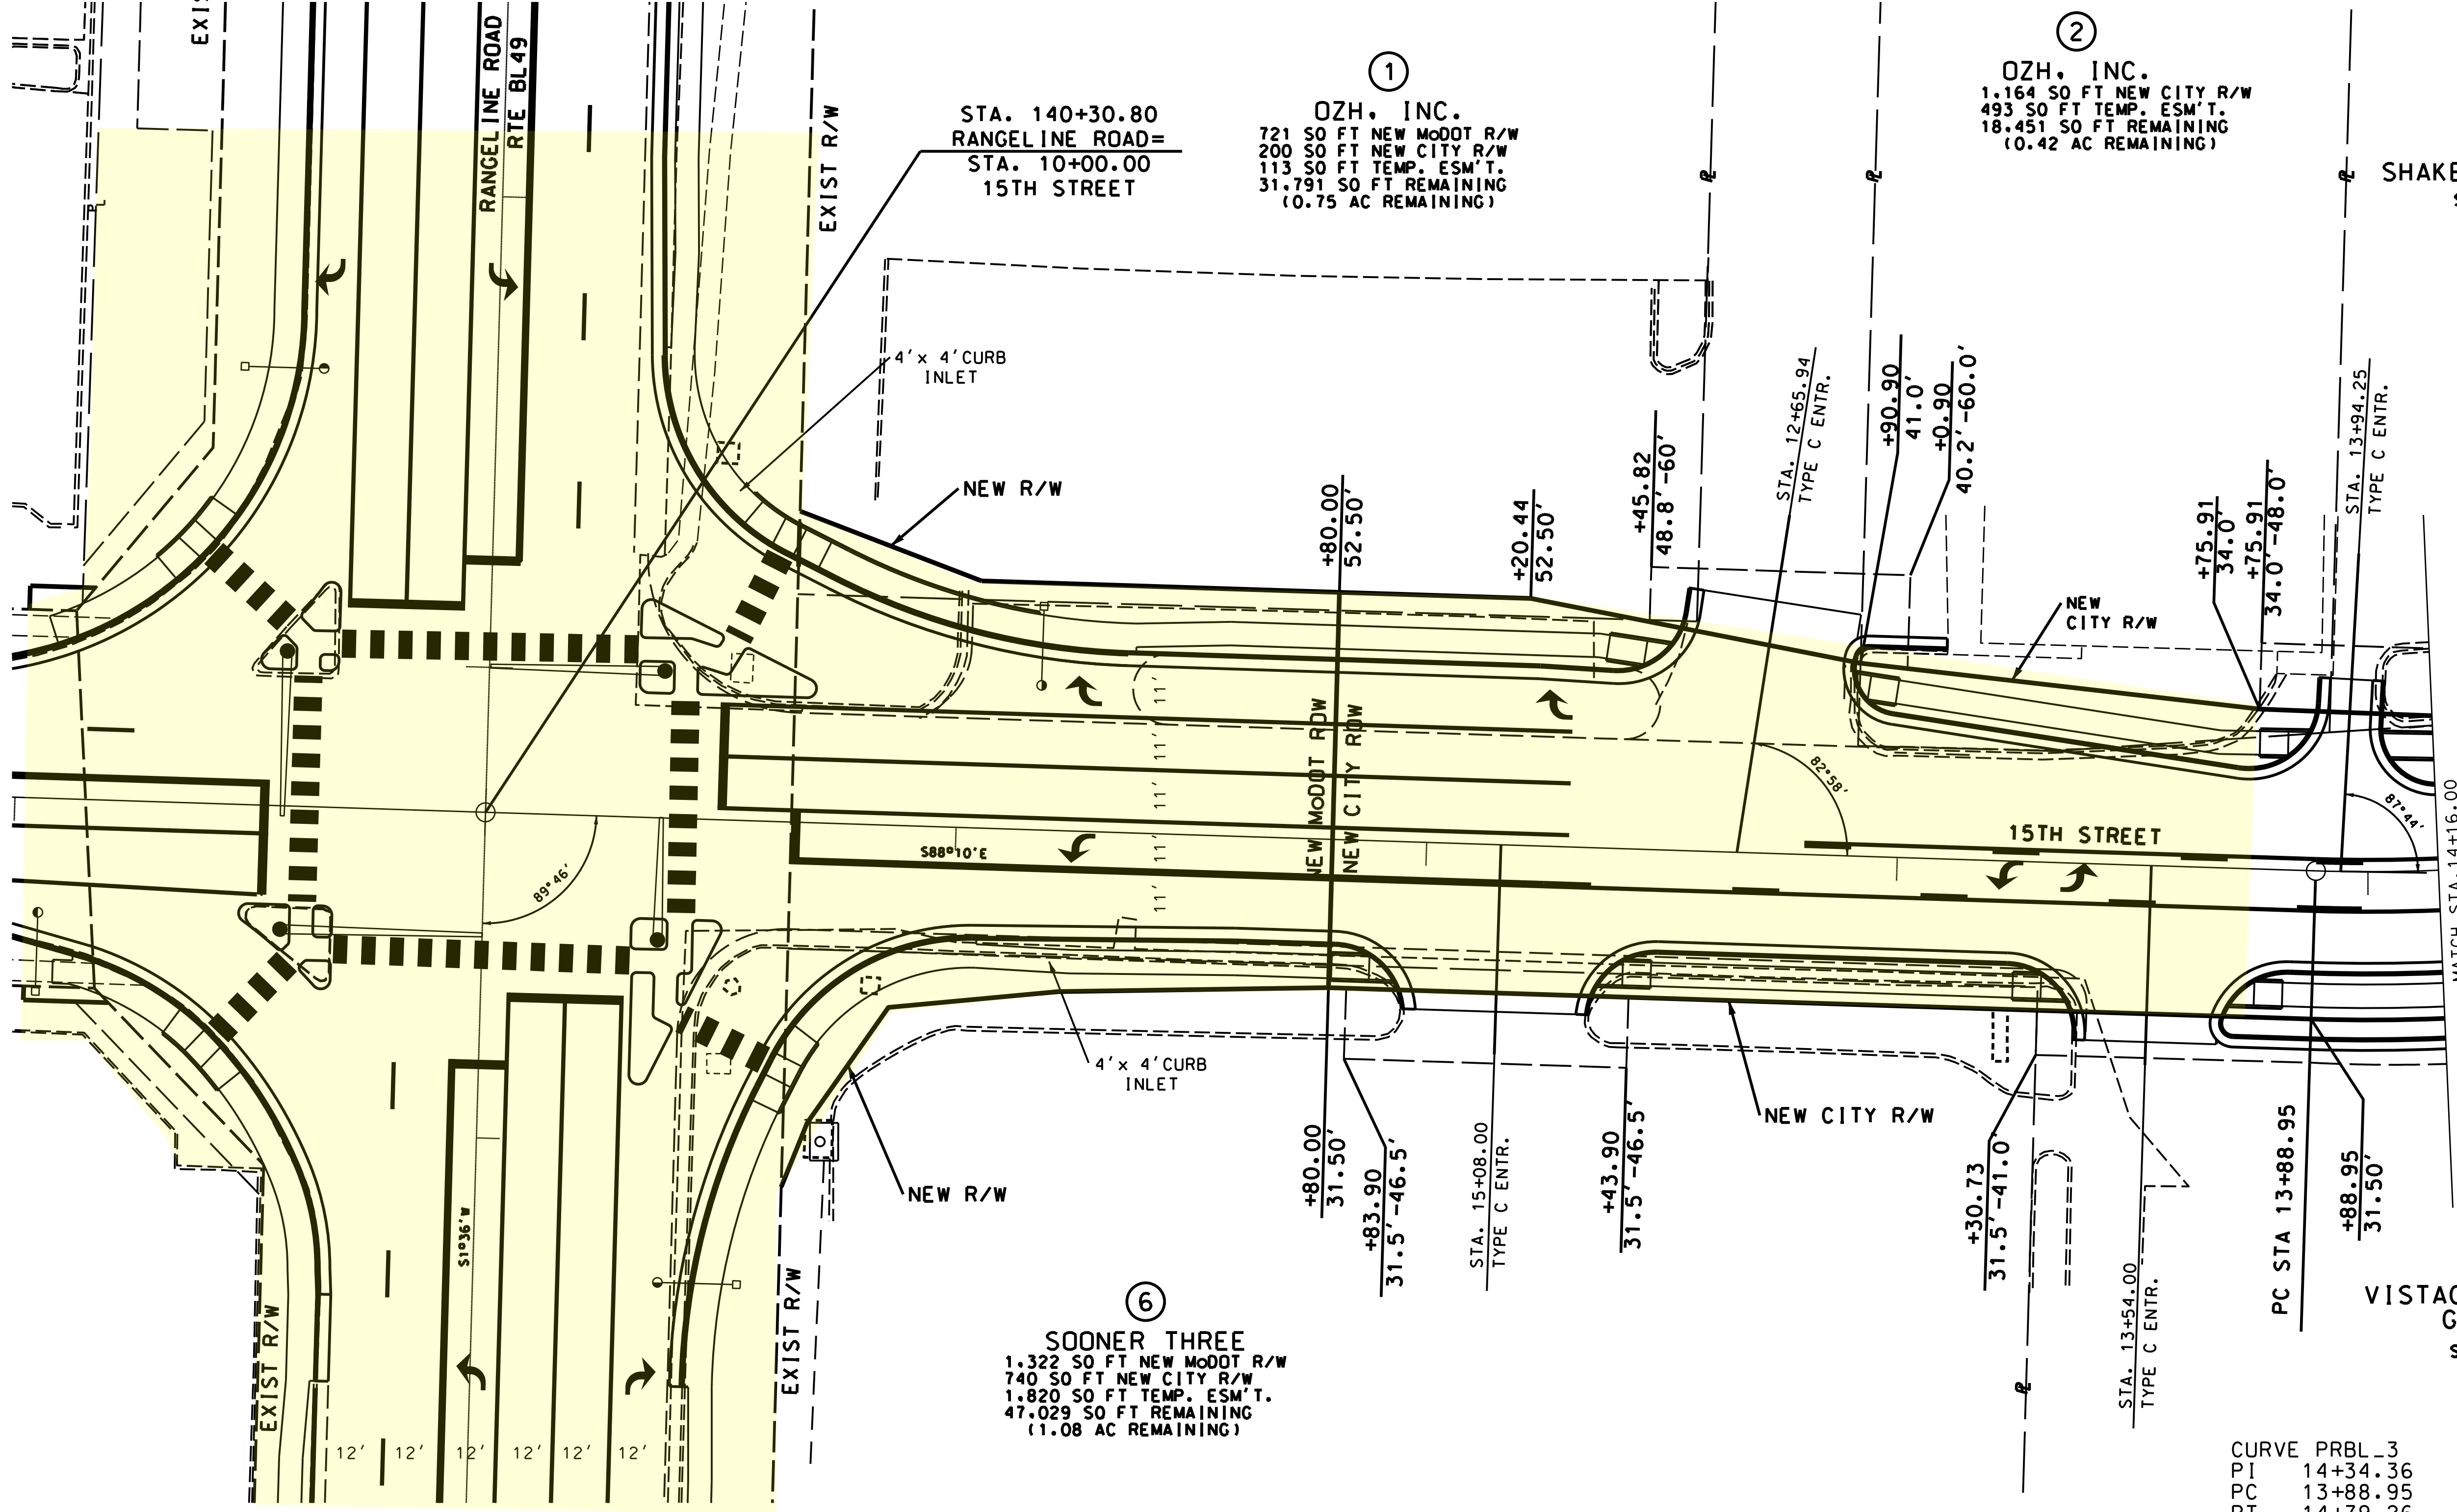

Area of Additional Work - Signals, Sidewalks, Striping, Lighting, Design to MoDOT Standards.

CURVE	PRBL_3
PI	14+34.56
PC	13+88.95
PT	14+79.26
Δ	14° 47' 01.4" (LT)
D	16° 22' 12.8"
L	90.31'
T	45.41'
R	350.00'

PLAN SHEET  
15TH STREET  
SHEET 3 OF 5

"THIS MEDIA SHOULD NOT BE CONSIDERED A CERTIFIED DOCUMENT."

DATE PREPARED	03/30/2020
ROUTE	BL-49
STATE	MO
DISTRICT	SW
SHEET NO.	6
COUNTY	JASPER
JOB NO.	
CONTRACT ID.	
PROJECT NO.	
BRIDGE NO.	

DATE	DESCRIPTION

MISSOURI HIGHWAYS AND TRANSPORTATION COMMISSION

105 WEST CAPITOL  
JEFFERSON CITY, MO 65102  
1-888-ASK-MODOT (1-888-273-6636)

ANDERSON ENGINEERING

EMPLOYEE OWNED  
ENGINEERS - SURVEYORS - LABORATORIES - DRILLING  
218 5TH, P.O. BOX 256  
JEFFERSON CITY, MISSOURI 65101-0256  
(661) 234-0112  
ANDERSON\_ZEN\_ARCHITECTURE@GMAIL.COM (661) 234-0112

IF A SEAL IS PRESENT ON THIS SHEET IT HAS BEEN ELECTRONICALLY SEALED AND DATED.