





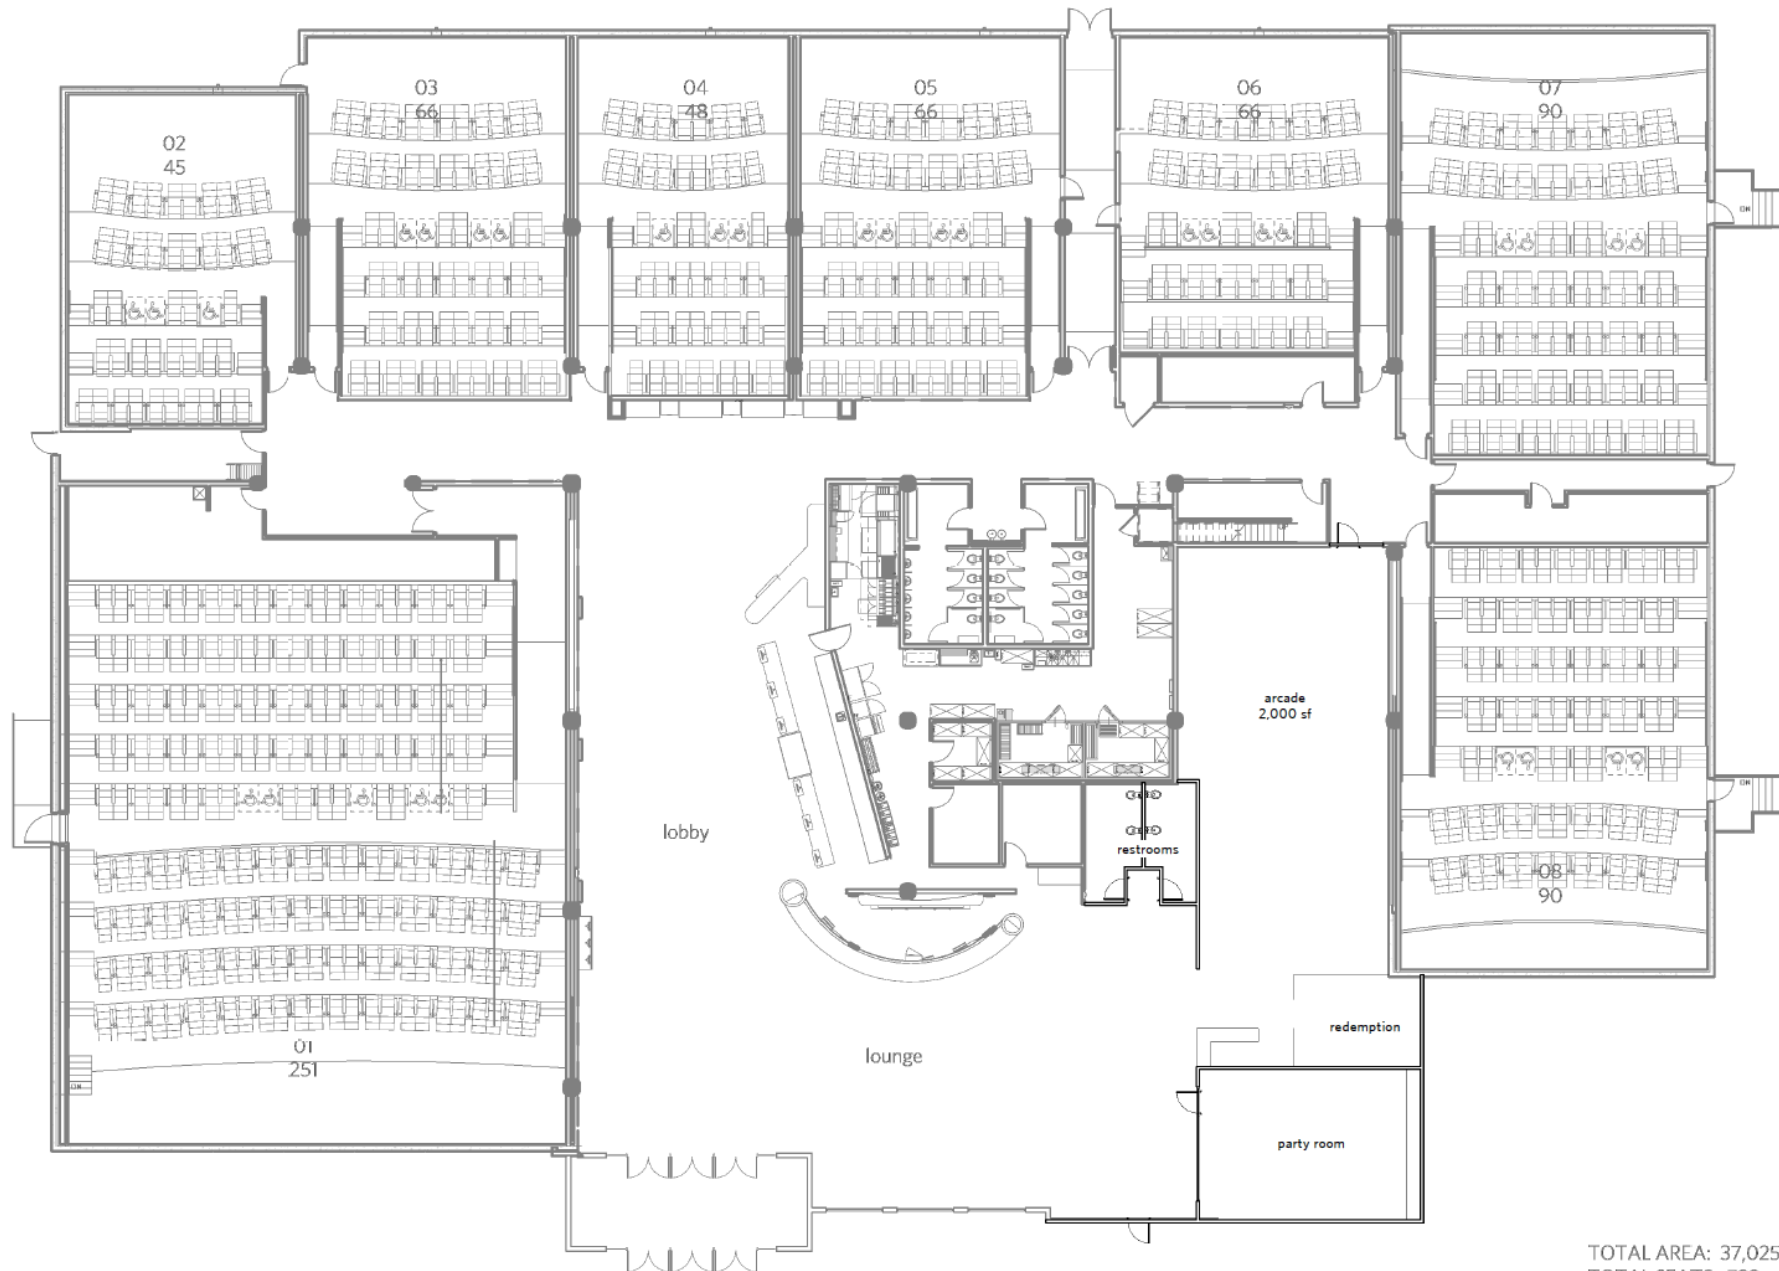

TOTAL AREA: 37,025 sf
 TOTAL SEATS: 722